



Upper Albany NRZ -- Hatrford, CT

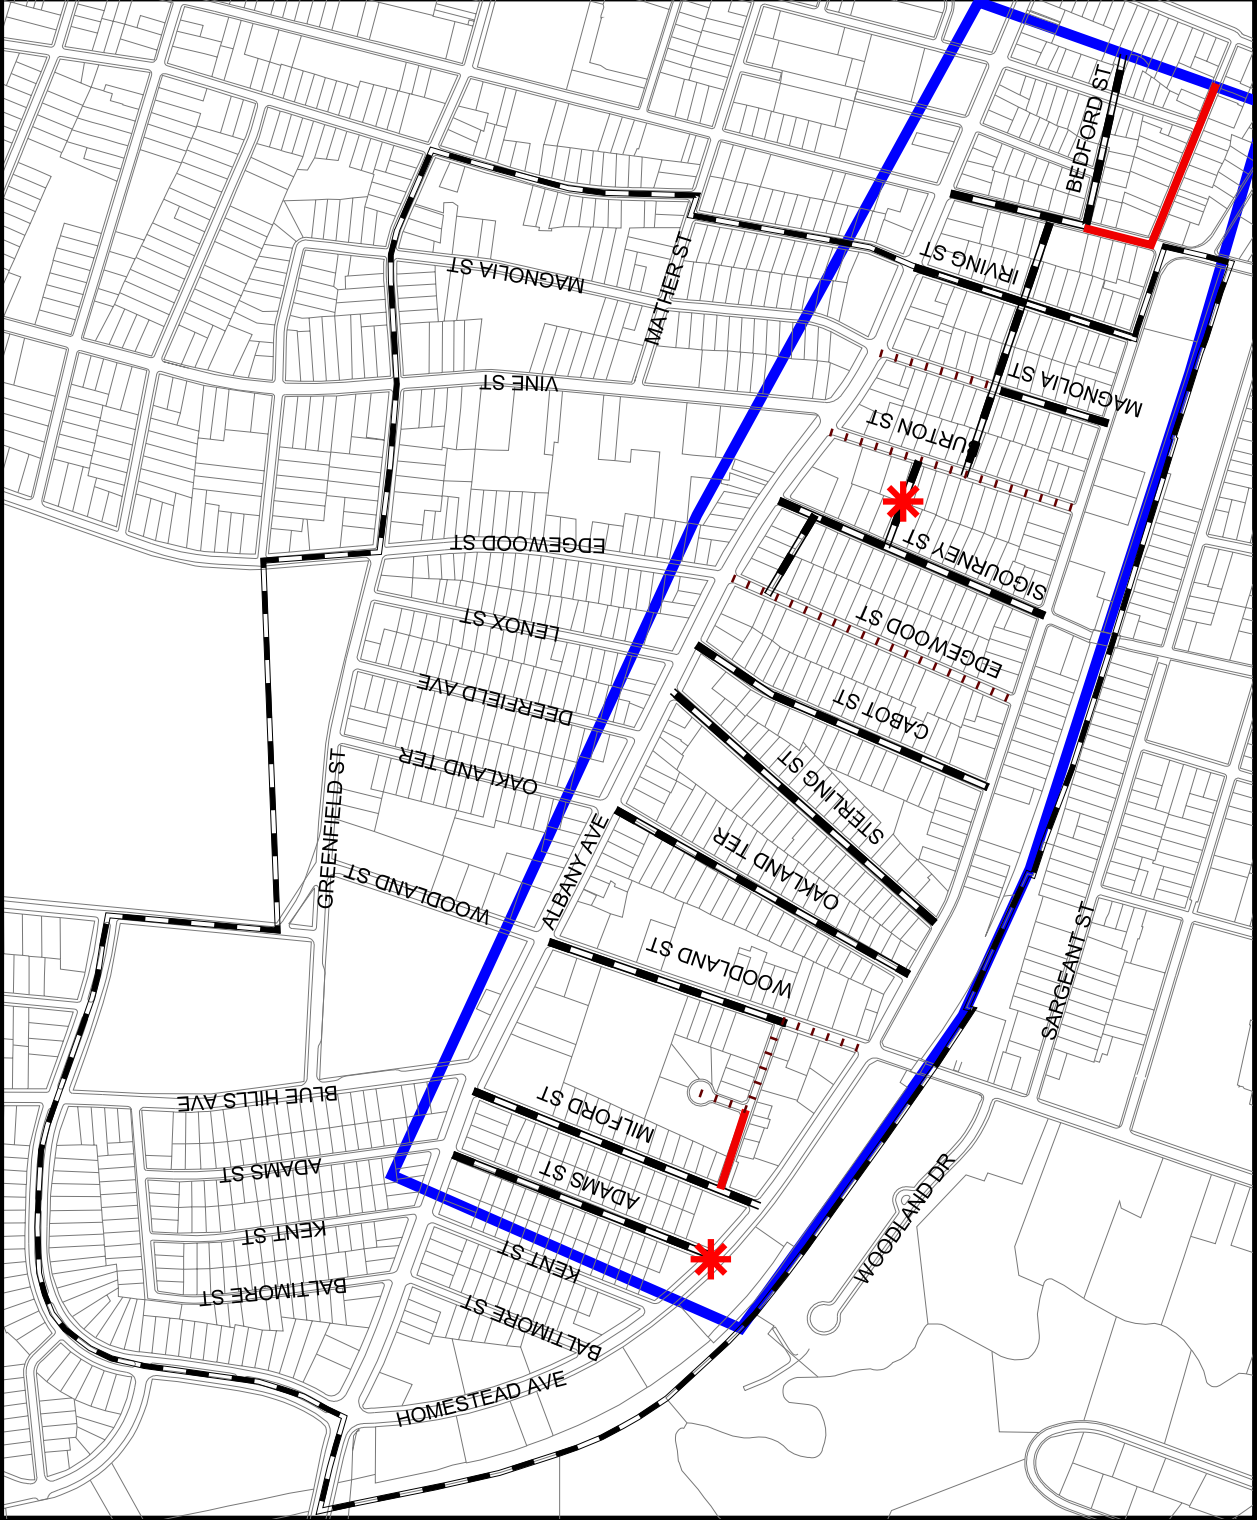

MDC Backwater Valve Project Area

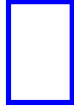

MDC Project Area



Sewer Cleaned




TV Inspection and Cleaning



TV Inspected



Areas Repaired

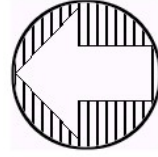

TPA

Planning
Engineering
Landscape
Architecture

Design Group

85 Willow Street
New Haven, CT 06511
TEL: 203.562.2181

Map Source: MDC and City of Hatrford
Map Created By: Fitzgerald & Halliday, Inc.

June 6, 2001